


20KV POWER SUPPLY
 BUILT FOR FRED J. BROOKS
 ACRO-TECH CONSULTANTS

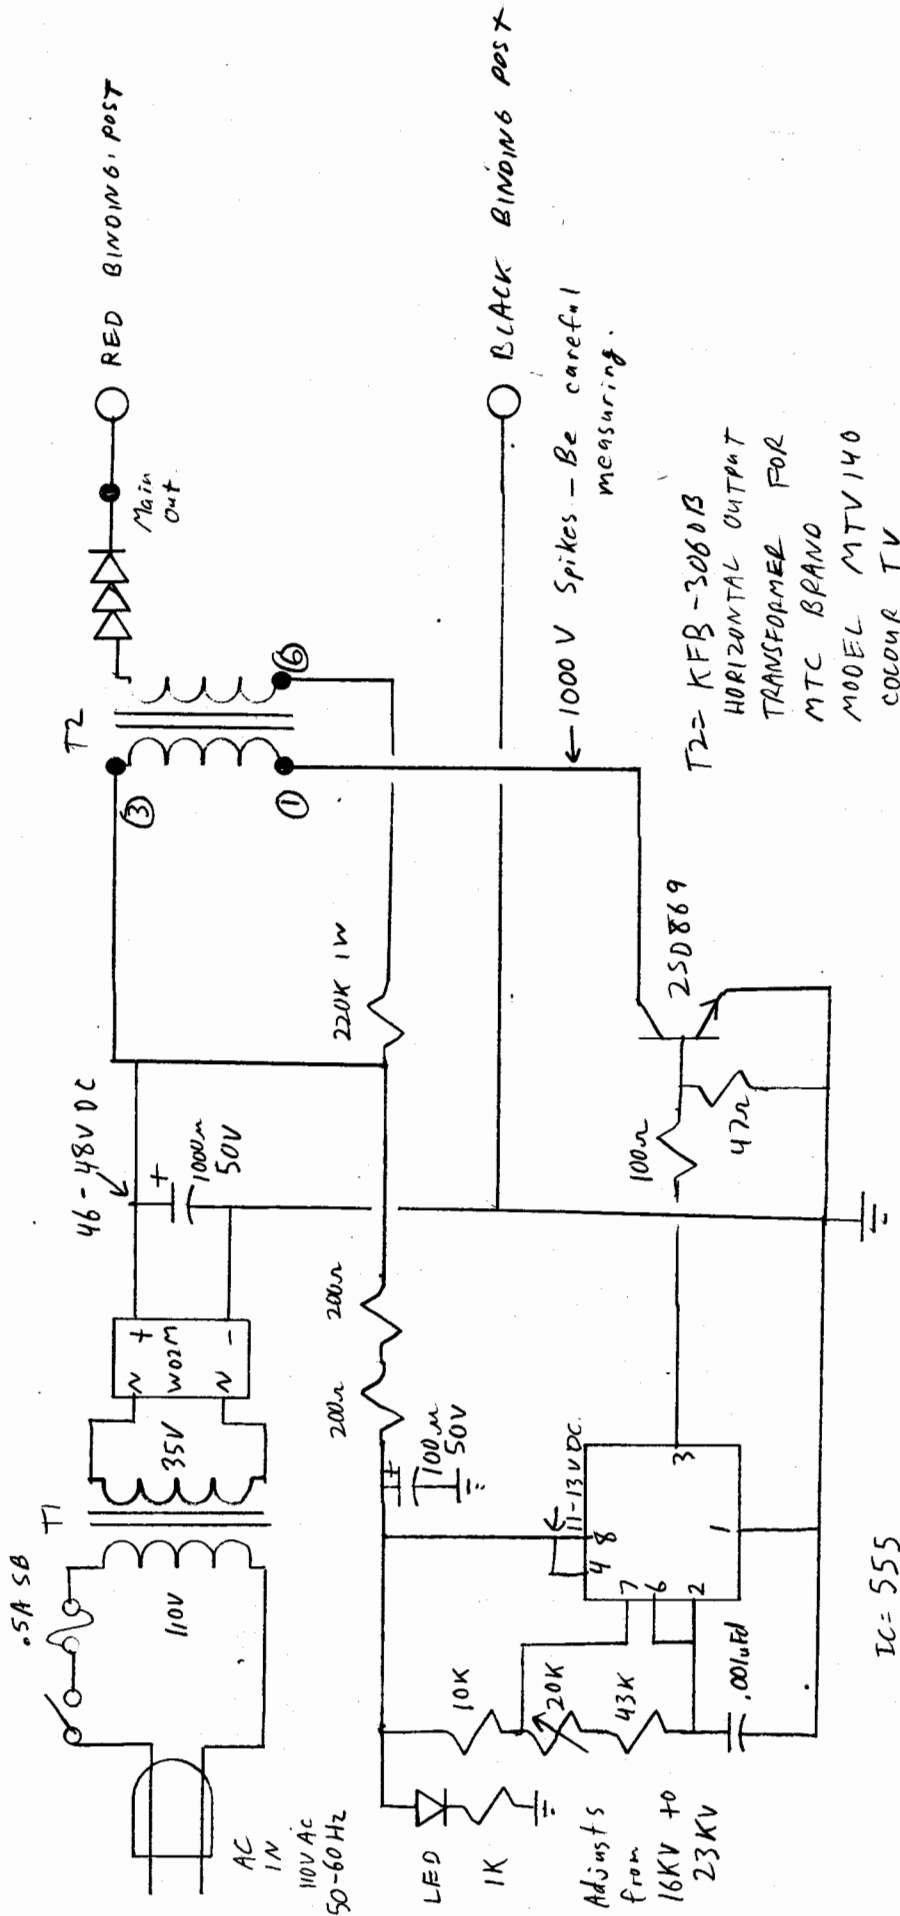

Note: Case is isolated from Circuit. There is no connection whatsoever to the case from circuit ground.

